


PRESEK



OSNOVA

Red.br.	Namena prostorije	P - m <sup>2</sup>
T.1	Tereni za tenis	2526,98
Ukupno:		2526,98
P terena Neto Ukupno =		2526,98 m <sup>2</sup>
P terena Bruto Ukupno =		2569,41 m <sup>2</sup>

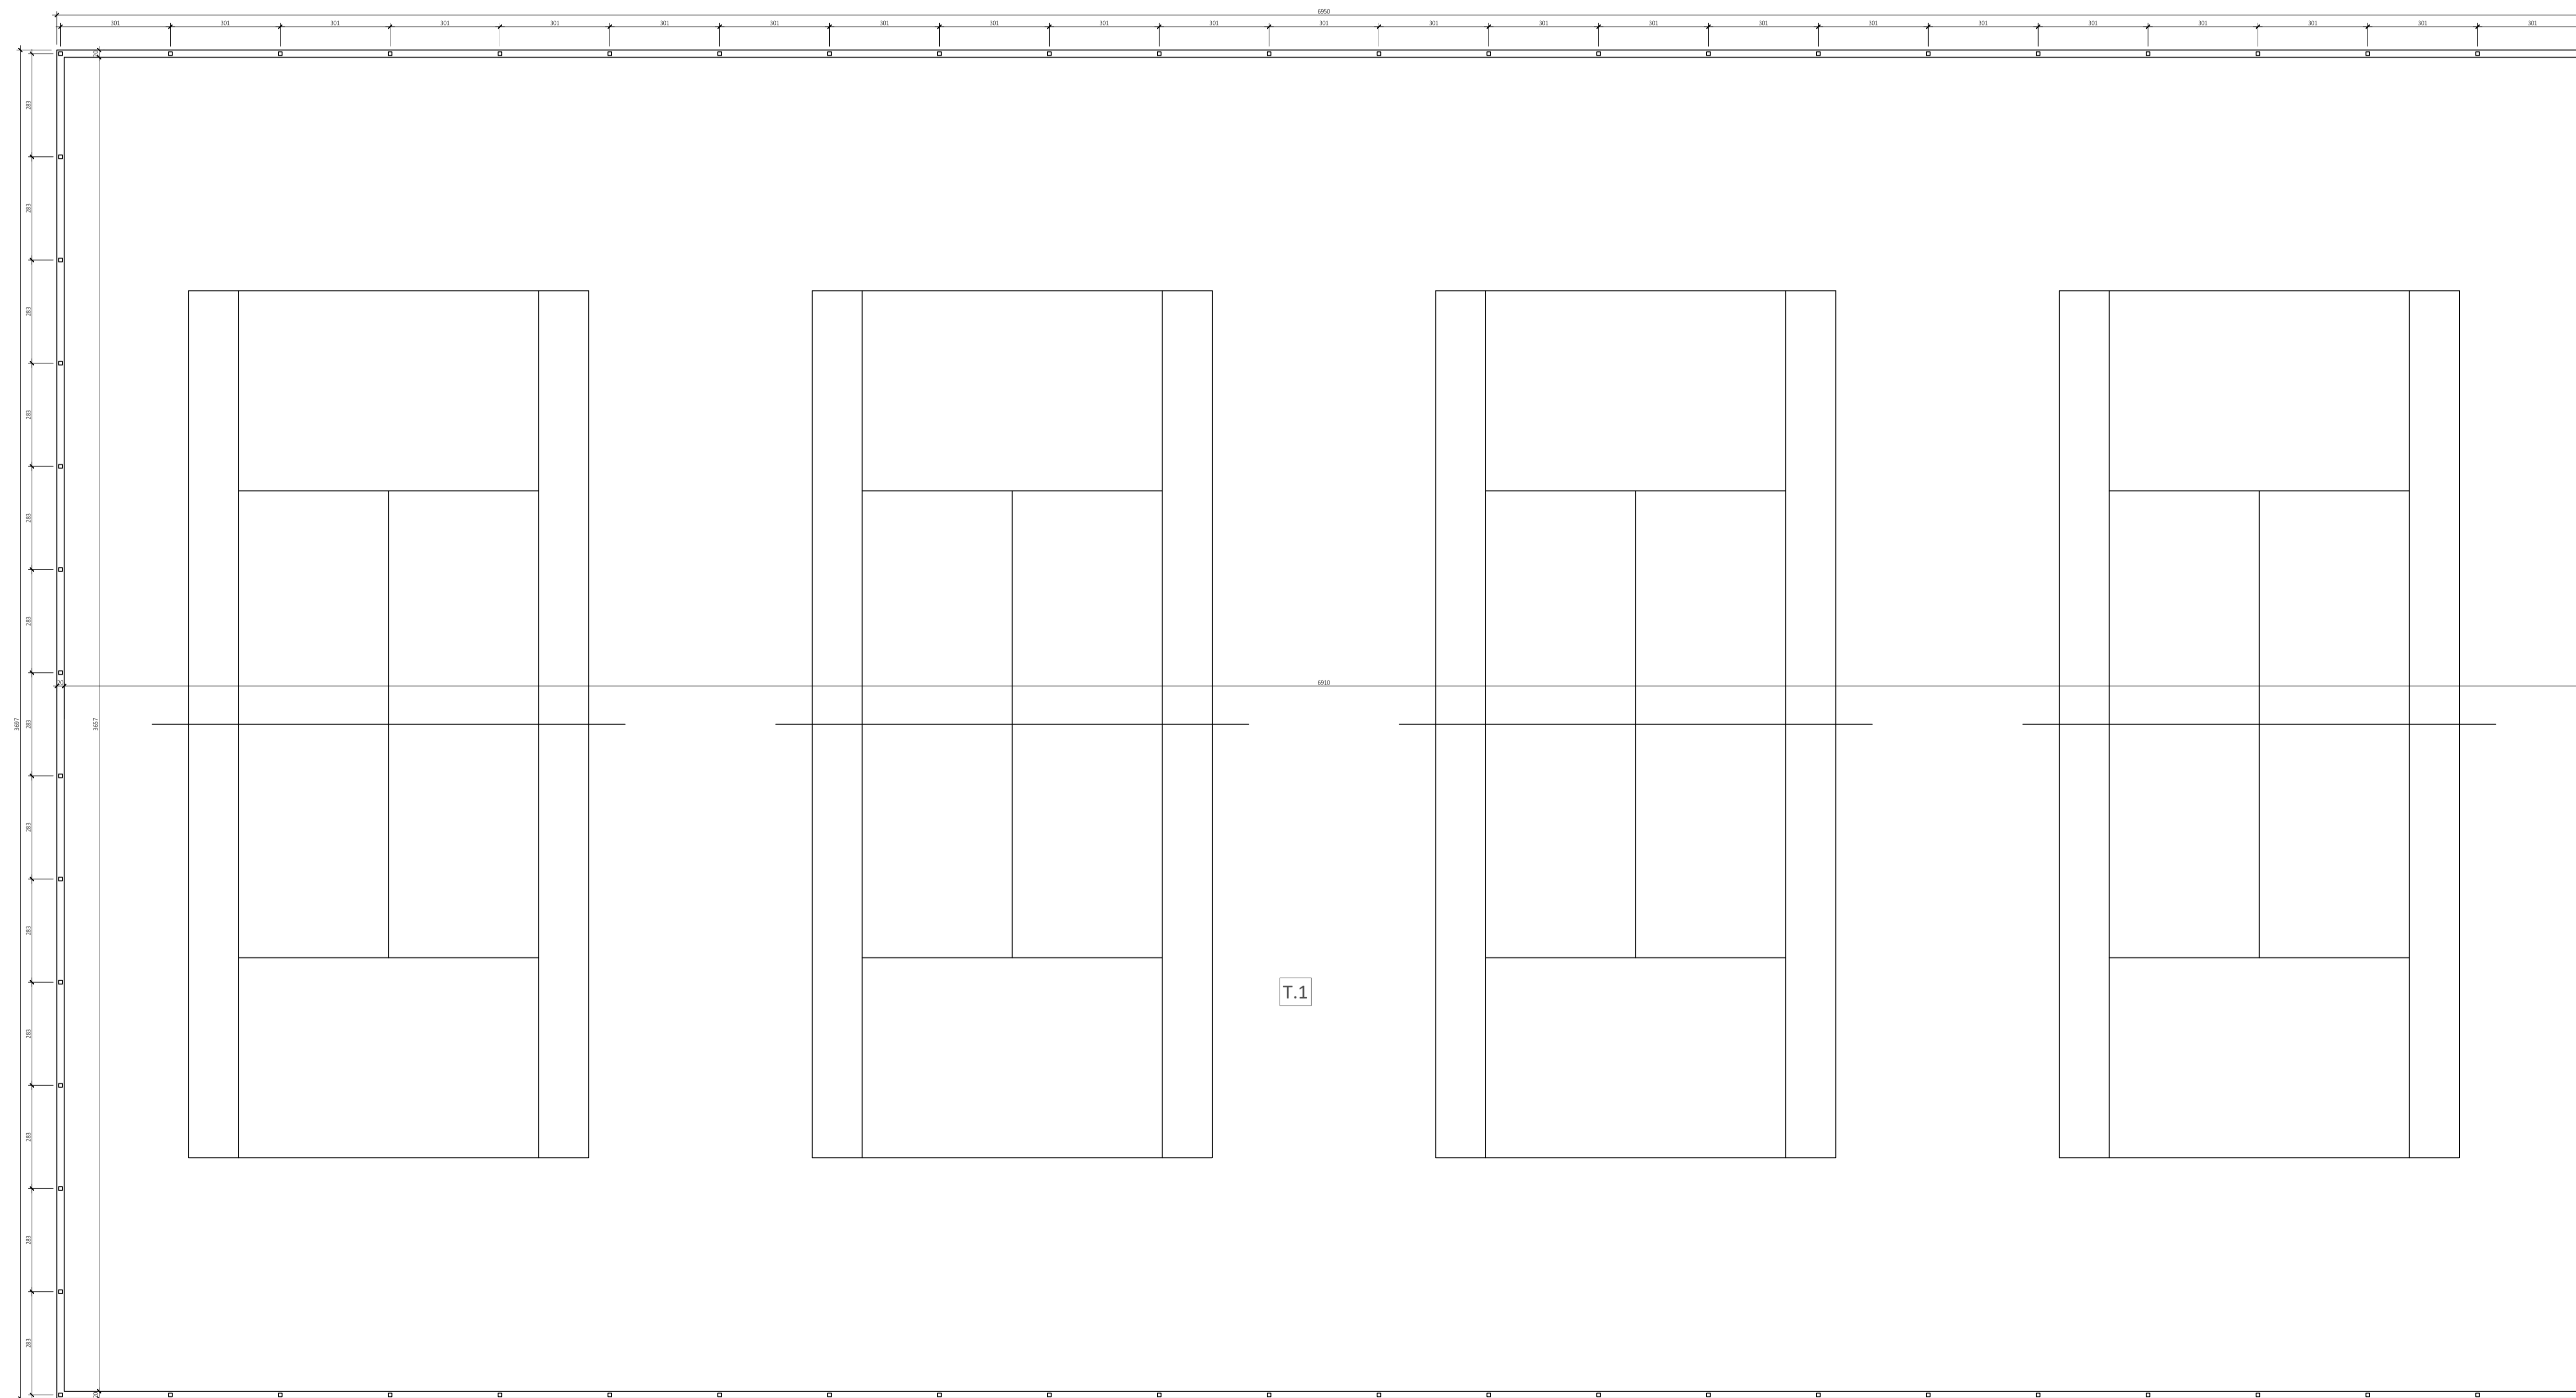

objekat  
Hala za tenis  
k.p. br. 40312/1  
K.O. Gornji Milanovac

investitor  
"Foka d.o.o."  
Gornji Milanovac

IDR  
Idejno rešenje  
1- Projekat arhitekture

odgovorni projektant  
BOJAN DAMJANOVIĆ  
dipl. inž. arh.  
br. licence 300 7184 04

paraf

sadržaj  
OTVORENO  
TENISKO IGRALIŠTE

datum  
OKTOBAR 2022  
razmera  
1:100

broj crteža  
10